

MOSES TUCKER REAL ESTATE  
DOYLE ROGERS COMPANY  
AMR ARCHITECTS INC.

BLASS BUILDING

① SITE PLAN  
SCALE: 1" = 80'-0"




MOSES TUCKER REAL ESTATE  
DOYLE ROGERS COMPANY  
AMR ARCHITECTS INC.

BLASS BUILDING

① GROUND FLOOR PLAN  
SCALE: 1" = 20'-0"

LEGEND

- 1 CONFERENCE
- 2 CLASSROOM
- 3 KITCHEN

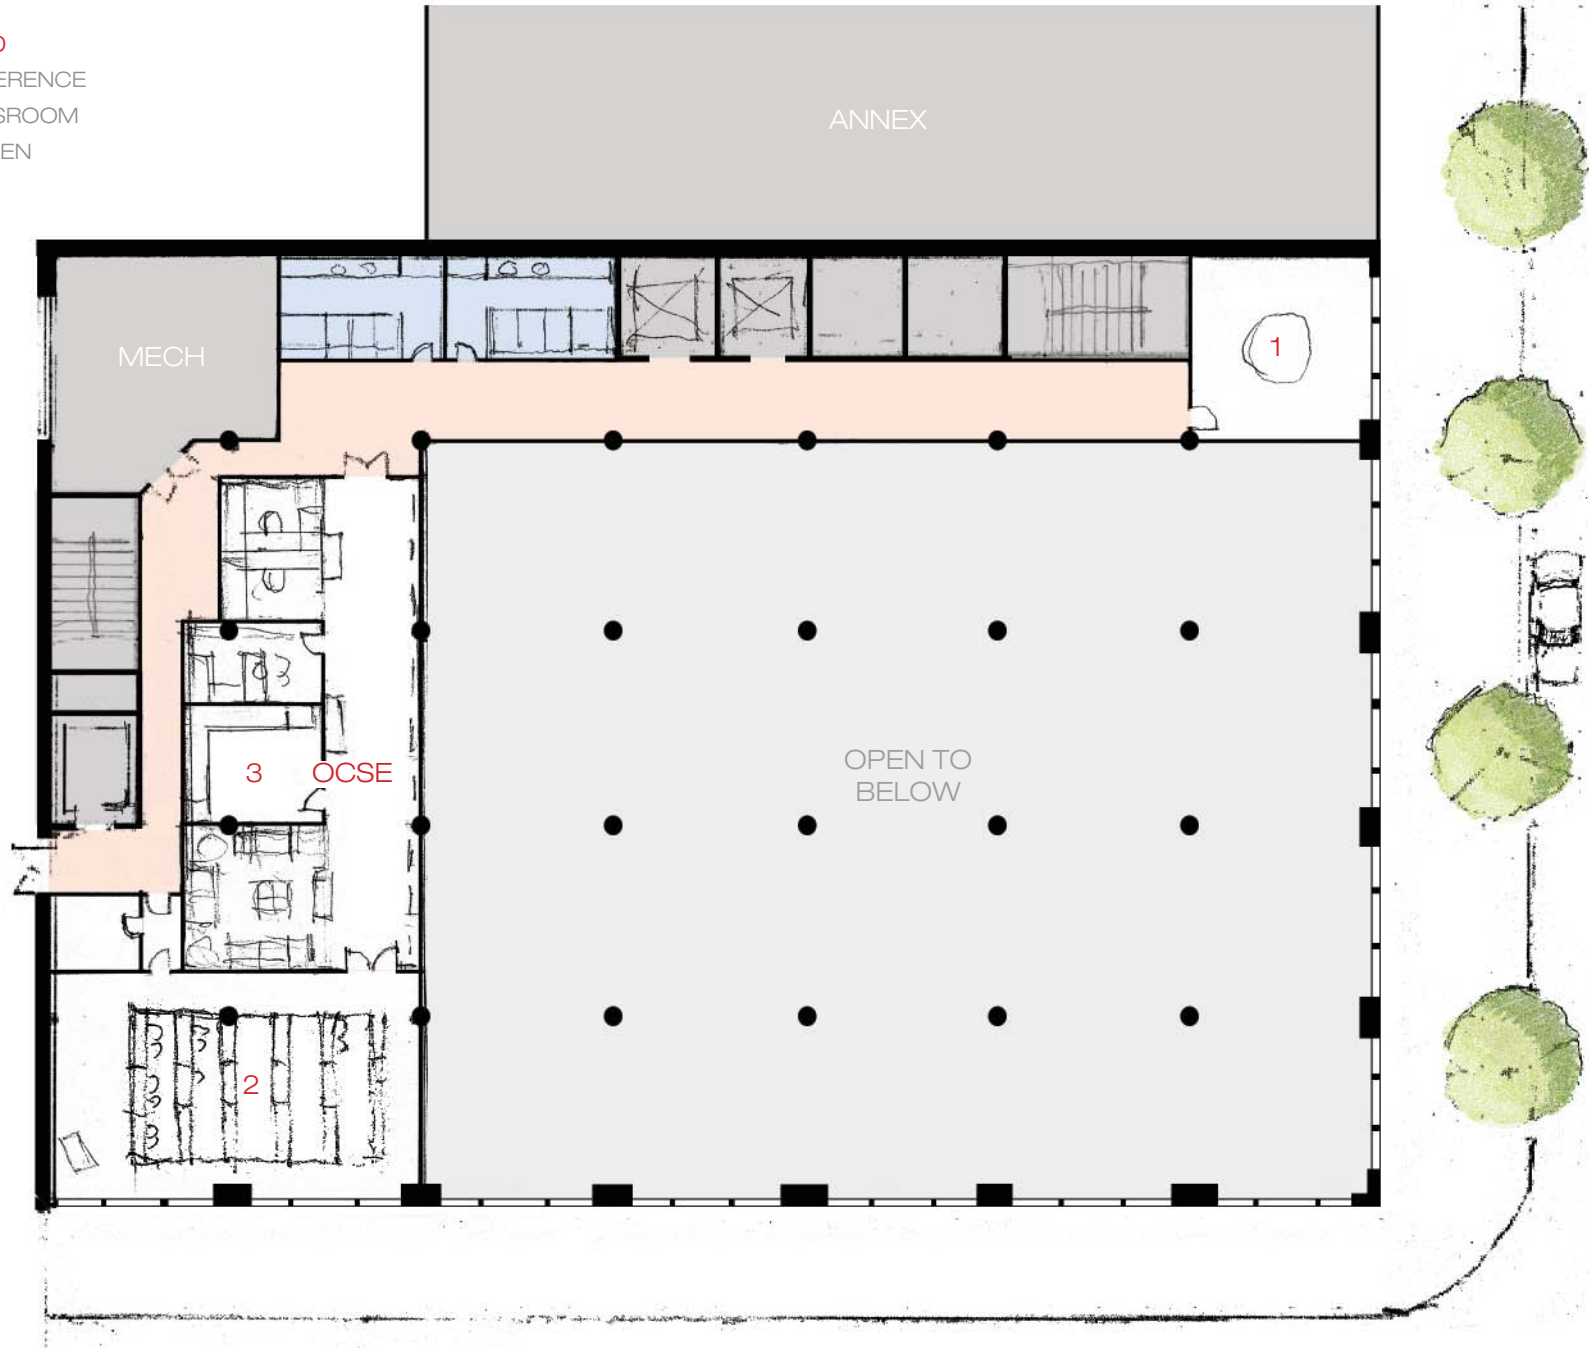

MOSES TUCKER REAL ESTATE  
DOYLE ROGERS COMPANY  
AMR ARCHITECTS INC.

BLASS BUILDING

① MEZZANINE PLAN  
SCALE: 1" = 20'-0"



LEGEND

1 CONFERENCE

OFFICES - 15

WORKSTATIONS - 50



MOSES TUCKER REAL ESTATE  
DOYLE ROGERS COMPANY  
AMR ARCHITECTS INC.

BLASS BUILDING

① UPPER FLOOR PLAN  
SCALE: 1" = 20'-0"

LEGEND

1 CONFERENCE

OFFICES - 15

WORKSTATIONS - 50



MOSES TUCKER REAL ESTATE  
DOYLE ROGERS COMPANY  
AMR ARCHITECTS INC.

BLASS BUILDING

① TOP FLOOR PLAN  
SCALE: 1" = 20'-0"

3 LEVELS OF PARKING  
70 SPACES PER LEVEL  
210 TOTAL SPACES

LOUISIANA STREET

4TH STREET

ESTEM

ALLEY


BLASS BUILDING

ANNEX PROPERTY


MOSES TUCKER REAL ESTATE  
DOYLE ROGERS COMPANY  
AMR ARCHITECTS INC.

BLASS BUILDING

 PARKING DECK PLAN  
SCALE: 1" = 30'-0"

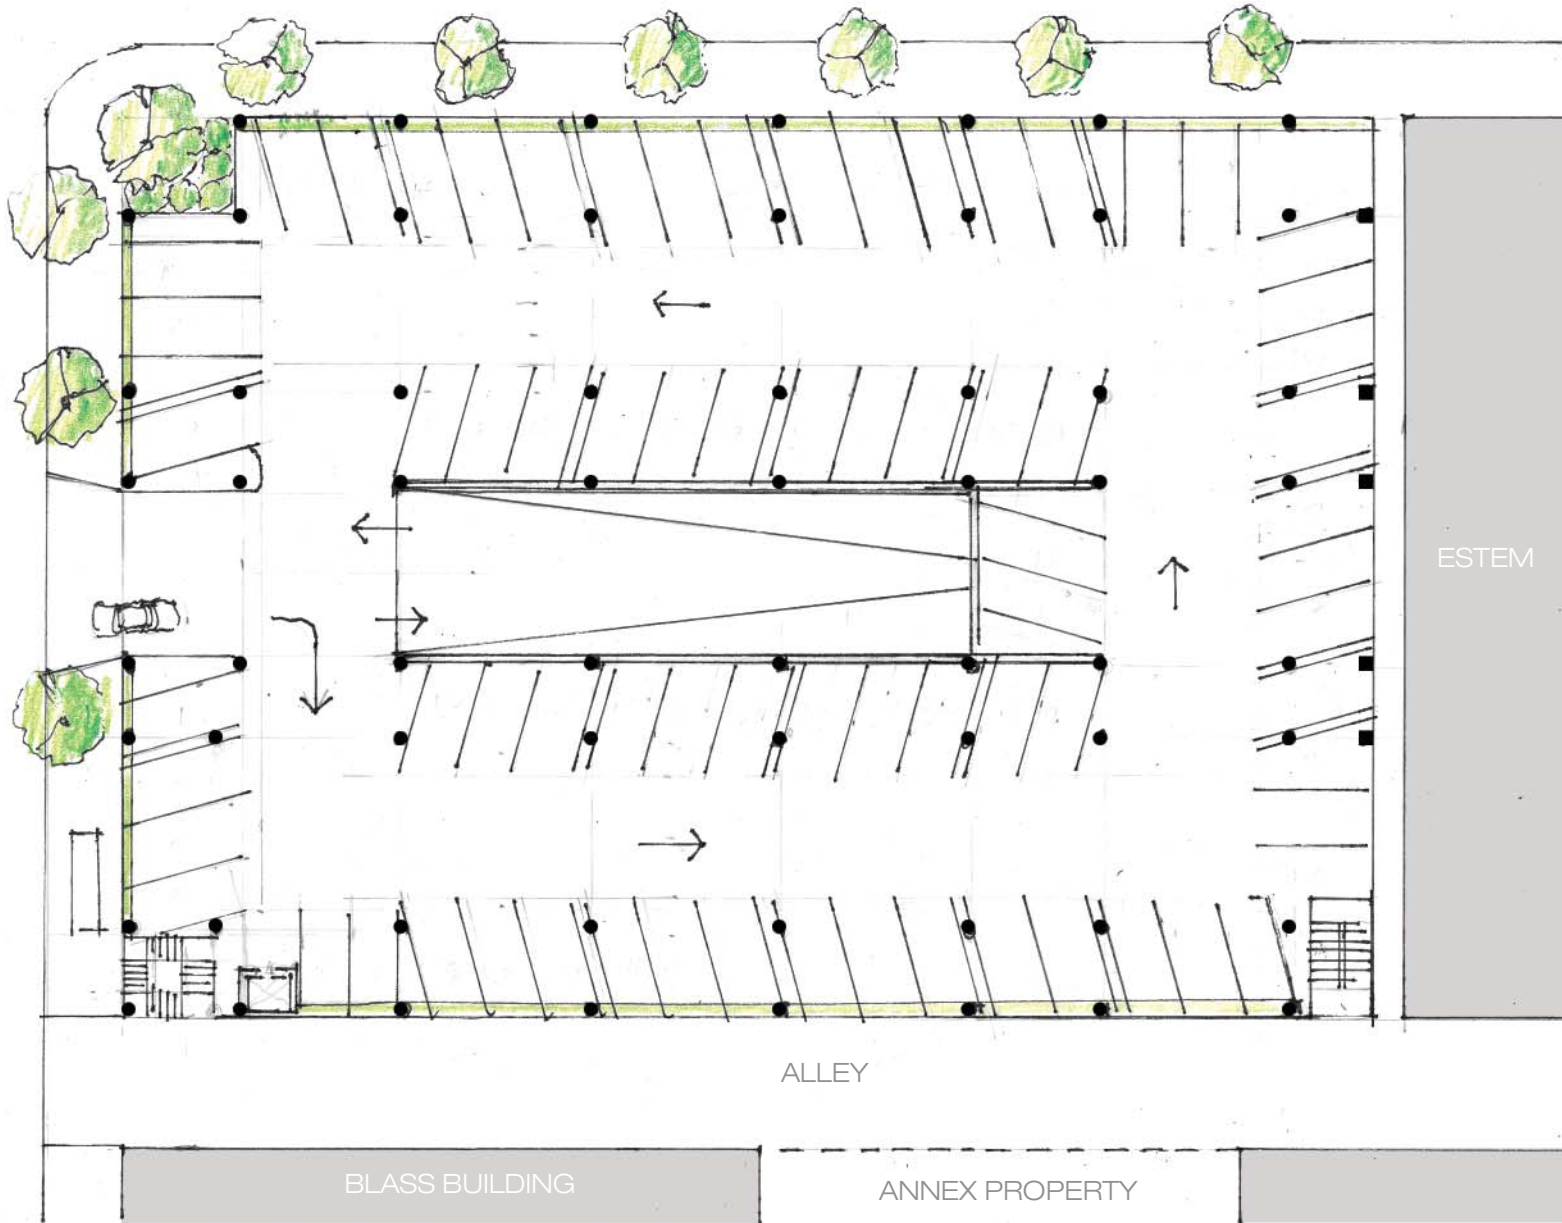




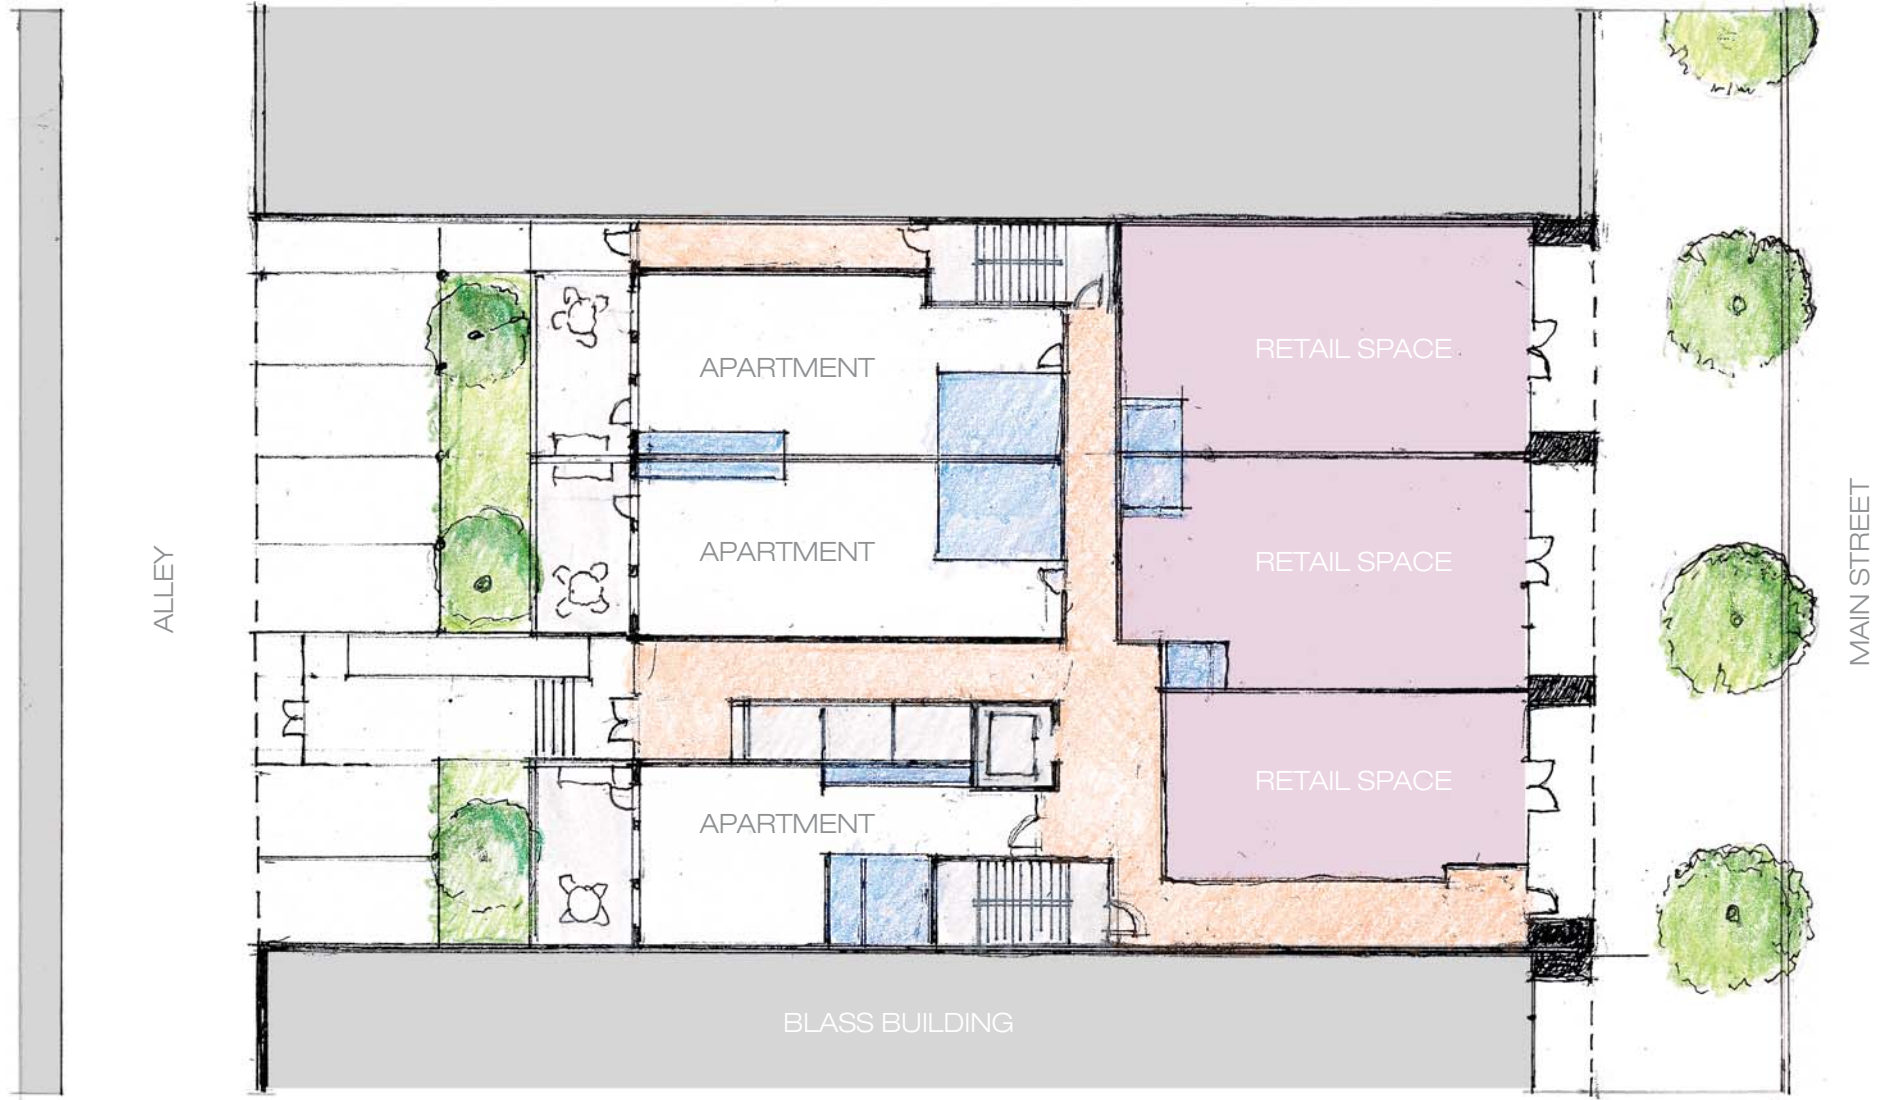

MOSES TUCKER REAL ESTATE  
DOYLE ROGERS COMPANY  
AMR ARCHITECTS INC.

ANNEX

① FIRST FLOOR PLAN  
SCALE: 1" = 20'-0"

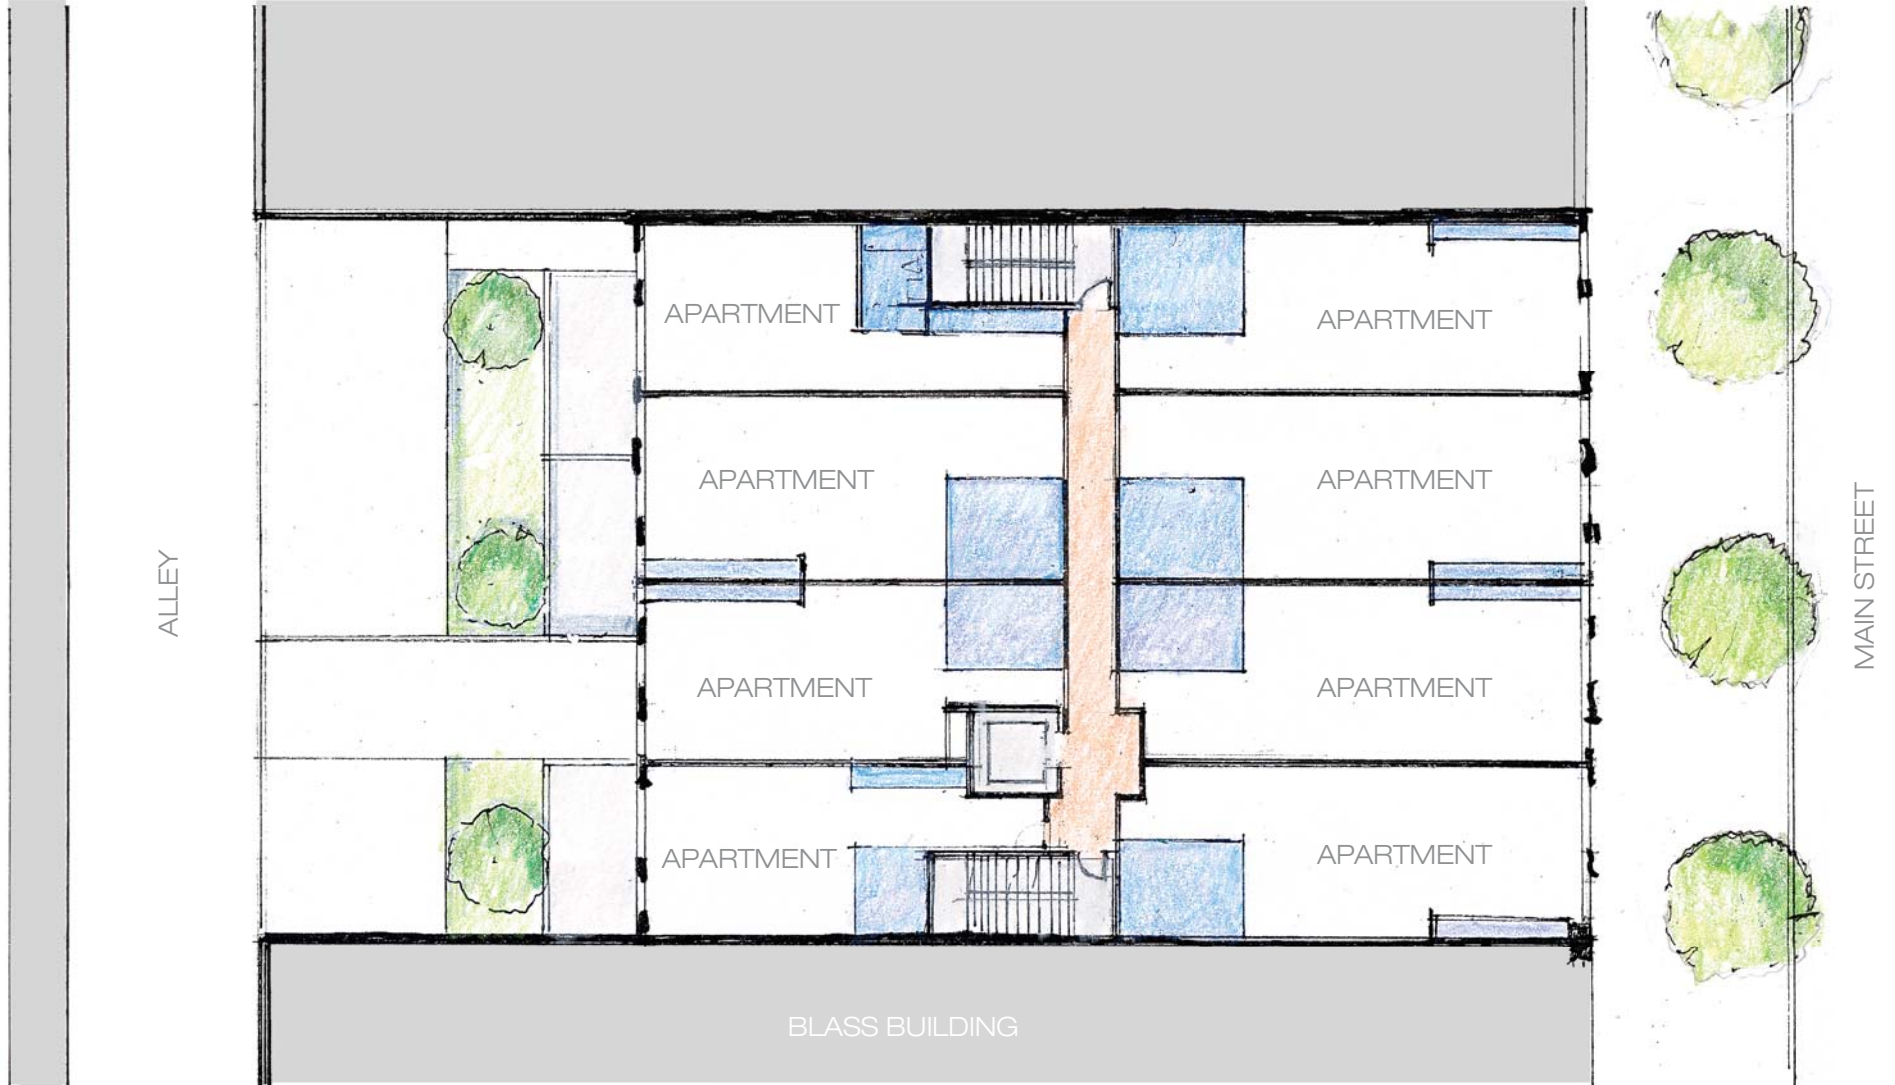

MOSES TUCKER REAL ESTATE  
DOYLE ROGERS COMPANY  
AMR ARCHITECTS INC.

ANNEX

① SECOND/THIRD FLOORS  
SCALE: 1" = 20'-0"