


Bridge Replacement Concept

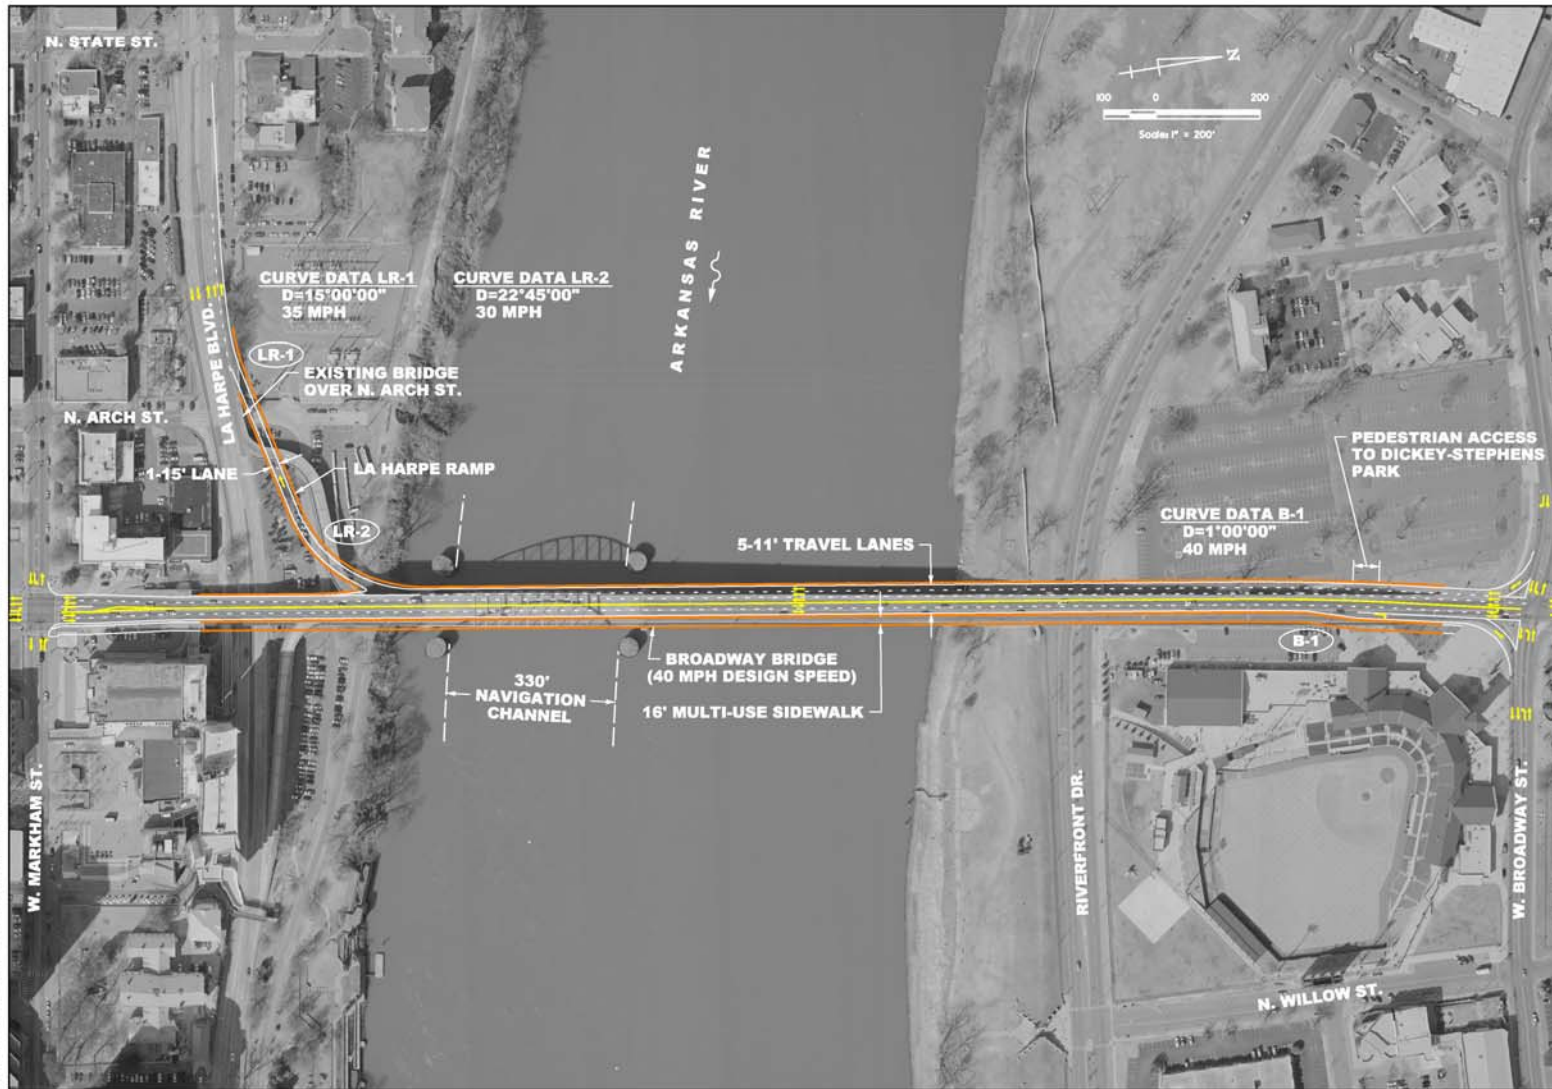

NOT FOR
CONSTRUCTION
CONCEPTUAL
PLANS

ARKANSAS STATE HIGHWAY AND
TRANSPORTATION DEPARTMENT
ARKANSAS RIVER STR. & APPRS.
(BROADWAY) (LR/LR) P.E.


JOB NO.: 11017080
DATE: AUG., 2011
DESIGNED BY: JFC
DRAWN BY: JFC

PLAN VIEW
PROPOSED BRIDGE
REPLACEMENT
5 LANE
ALTERNATIVE


FIGURE NUMBER
2

8/21/2011 11:12:28 AM
C:\projects\ark\arkplan\11017080 - Broadway Bridge over the Arkansas River\Drawings\CONCEPT\Overall Plan Detail Concept.dwg

Bridge Replacement Concept

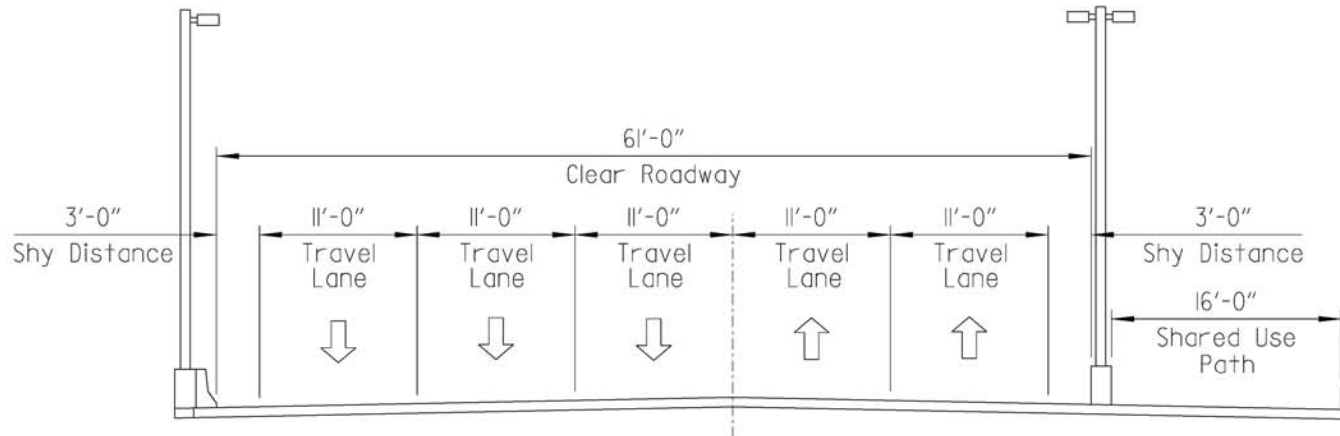

Bridge Replacement Concept

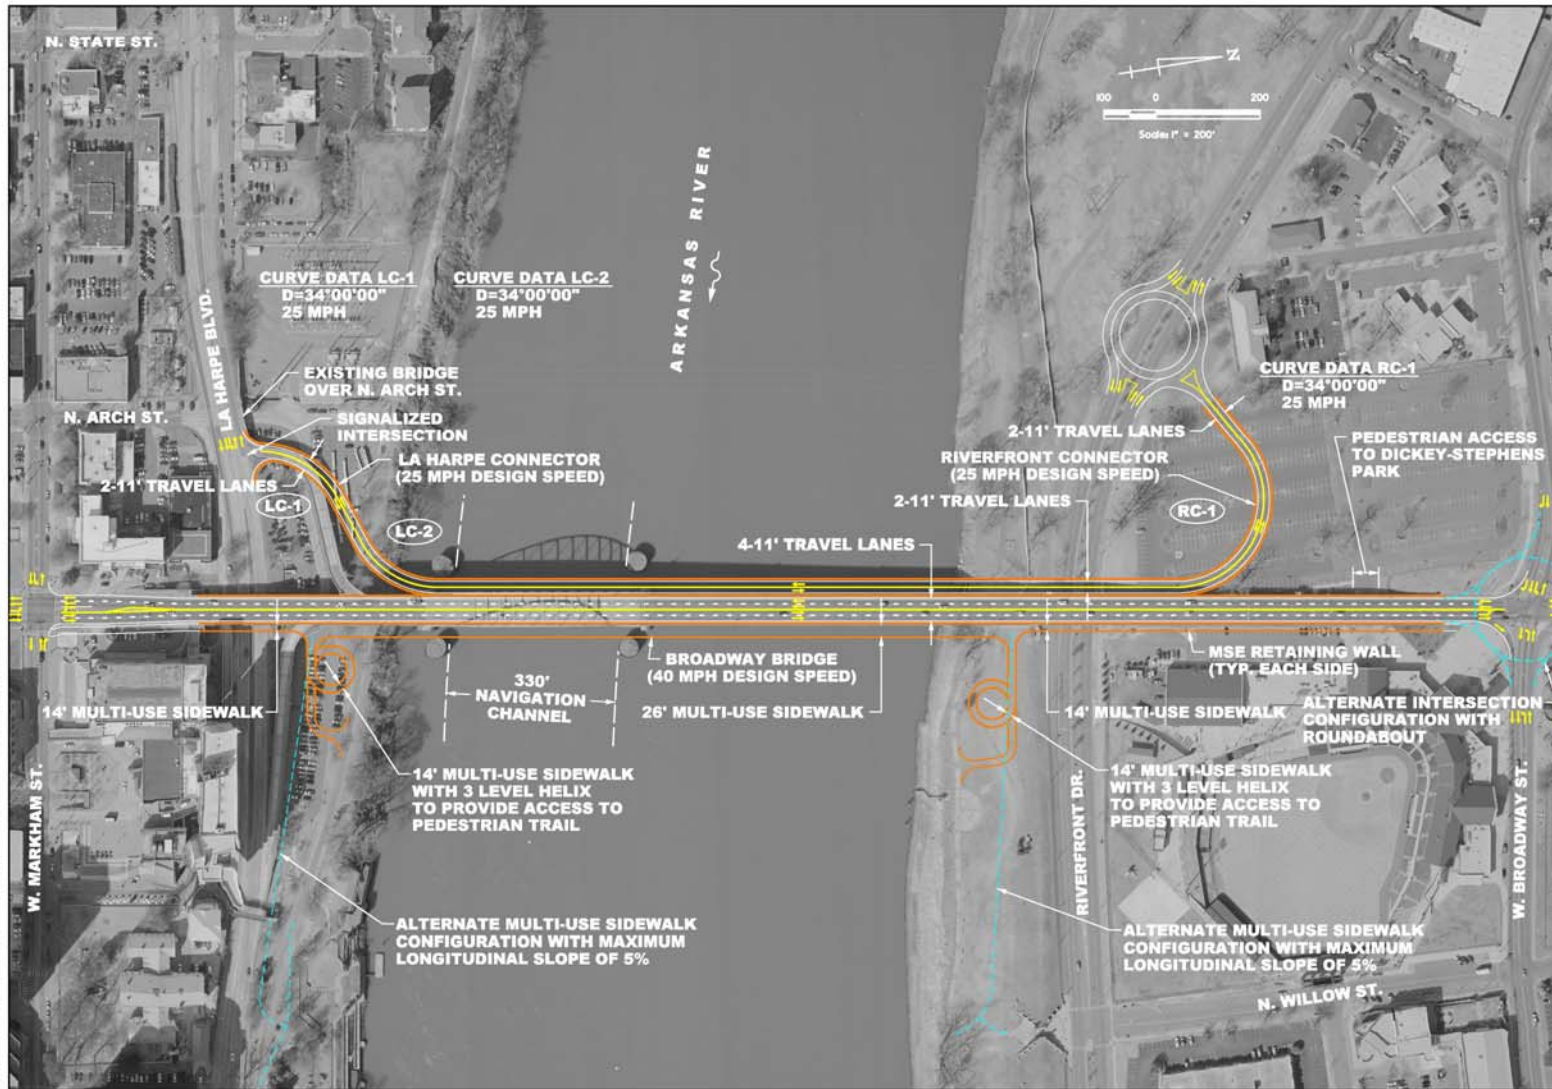

NOT FOR
CONSTRUCTION
CONCEPTUAL
PLANS

ARKANSAS STATE HIGHWAY AND
TRANSPORTATION DEPARTMENT
ARKANSAS RIVER STR. & APPRS.
(BROADWAY) (LR/MLR) P.E.


JOB NO.: 11017080
DATE: AUG., 2011
DESIGNED BY: JFC
DRAWN BY: JFC

PLAN VIEW
PROPOSED BRIDGE
REPLACEMENT
METROPOLAN
ALTERNATIVE

FIGURE NUMBER
1


8/31/2011 12:21:05 PM
 J:\projects\11017080\11017080 - Broadway Bridge over the Arkansas River\Drawings\CONCEPT\Overall Plan Detail.dgn

Bridge Replacement Concept

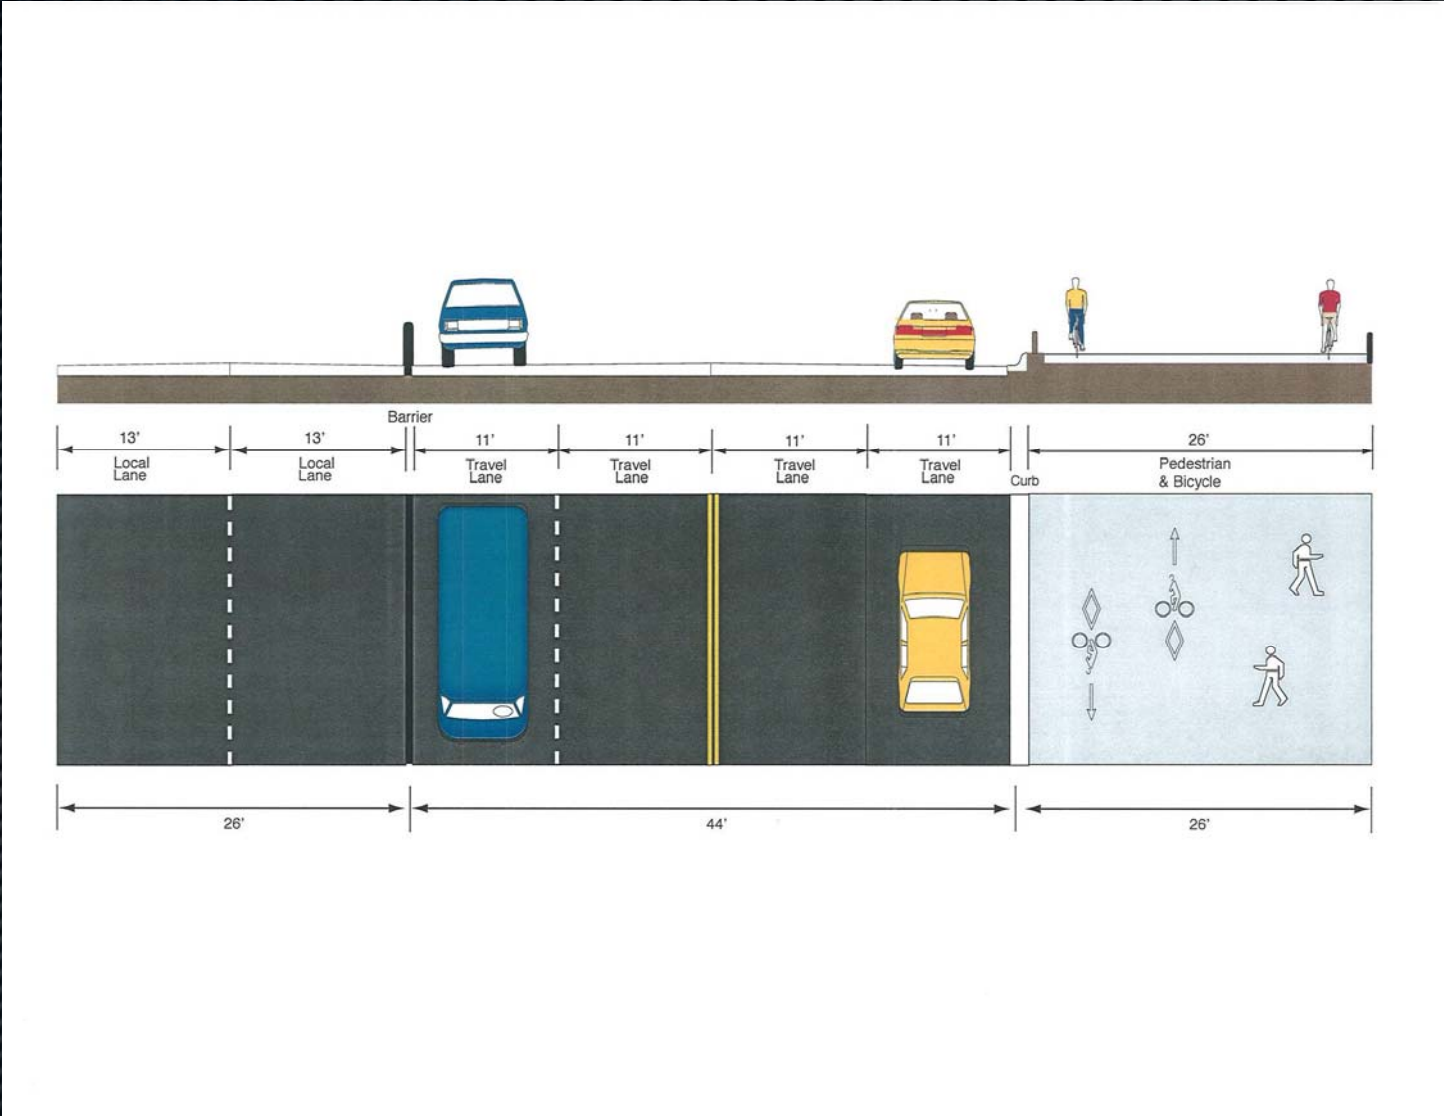



**Potential Chester St
River Crossing**

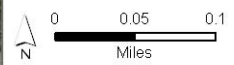

Pedestrian/Bicycle Element

